


Note: Minor changes may be required to design for manufacturing.

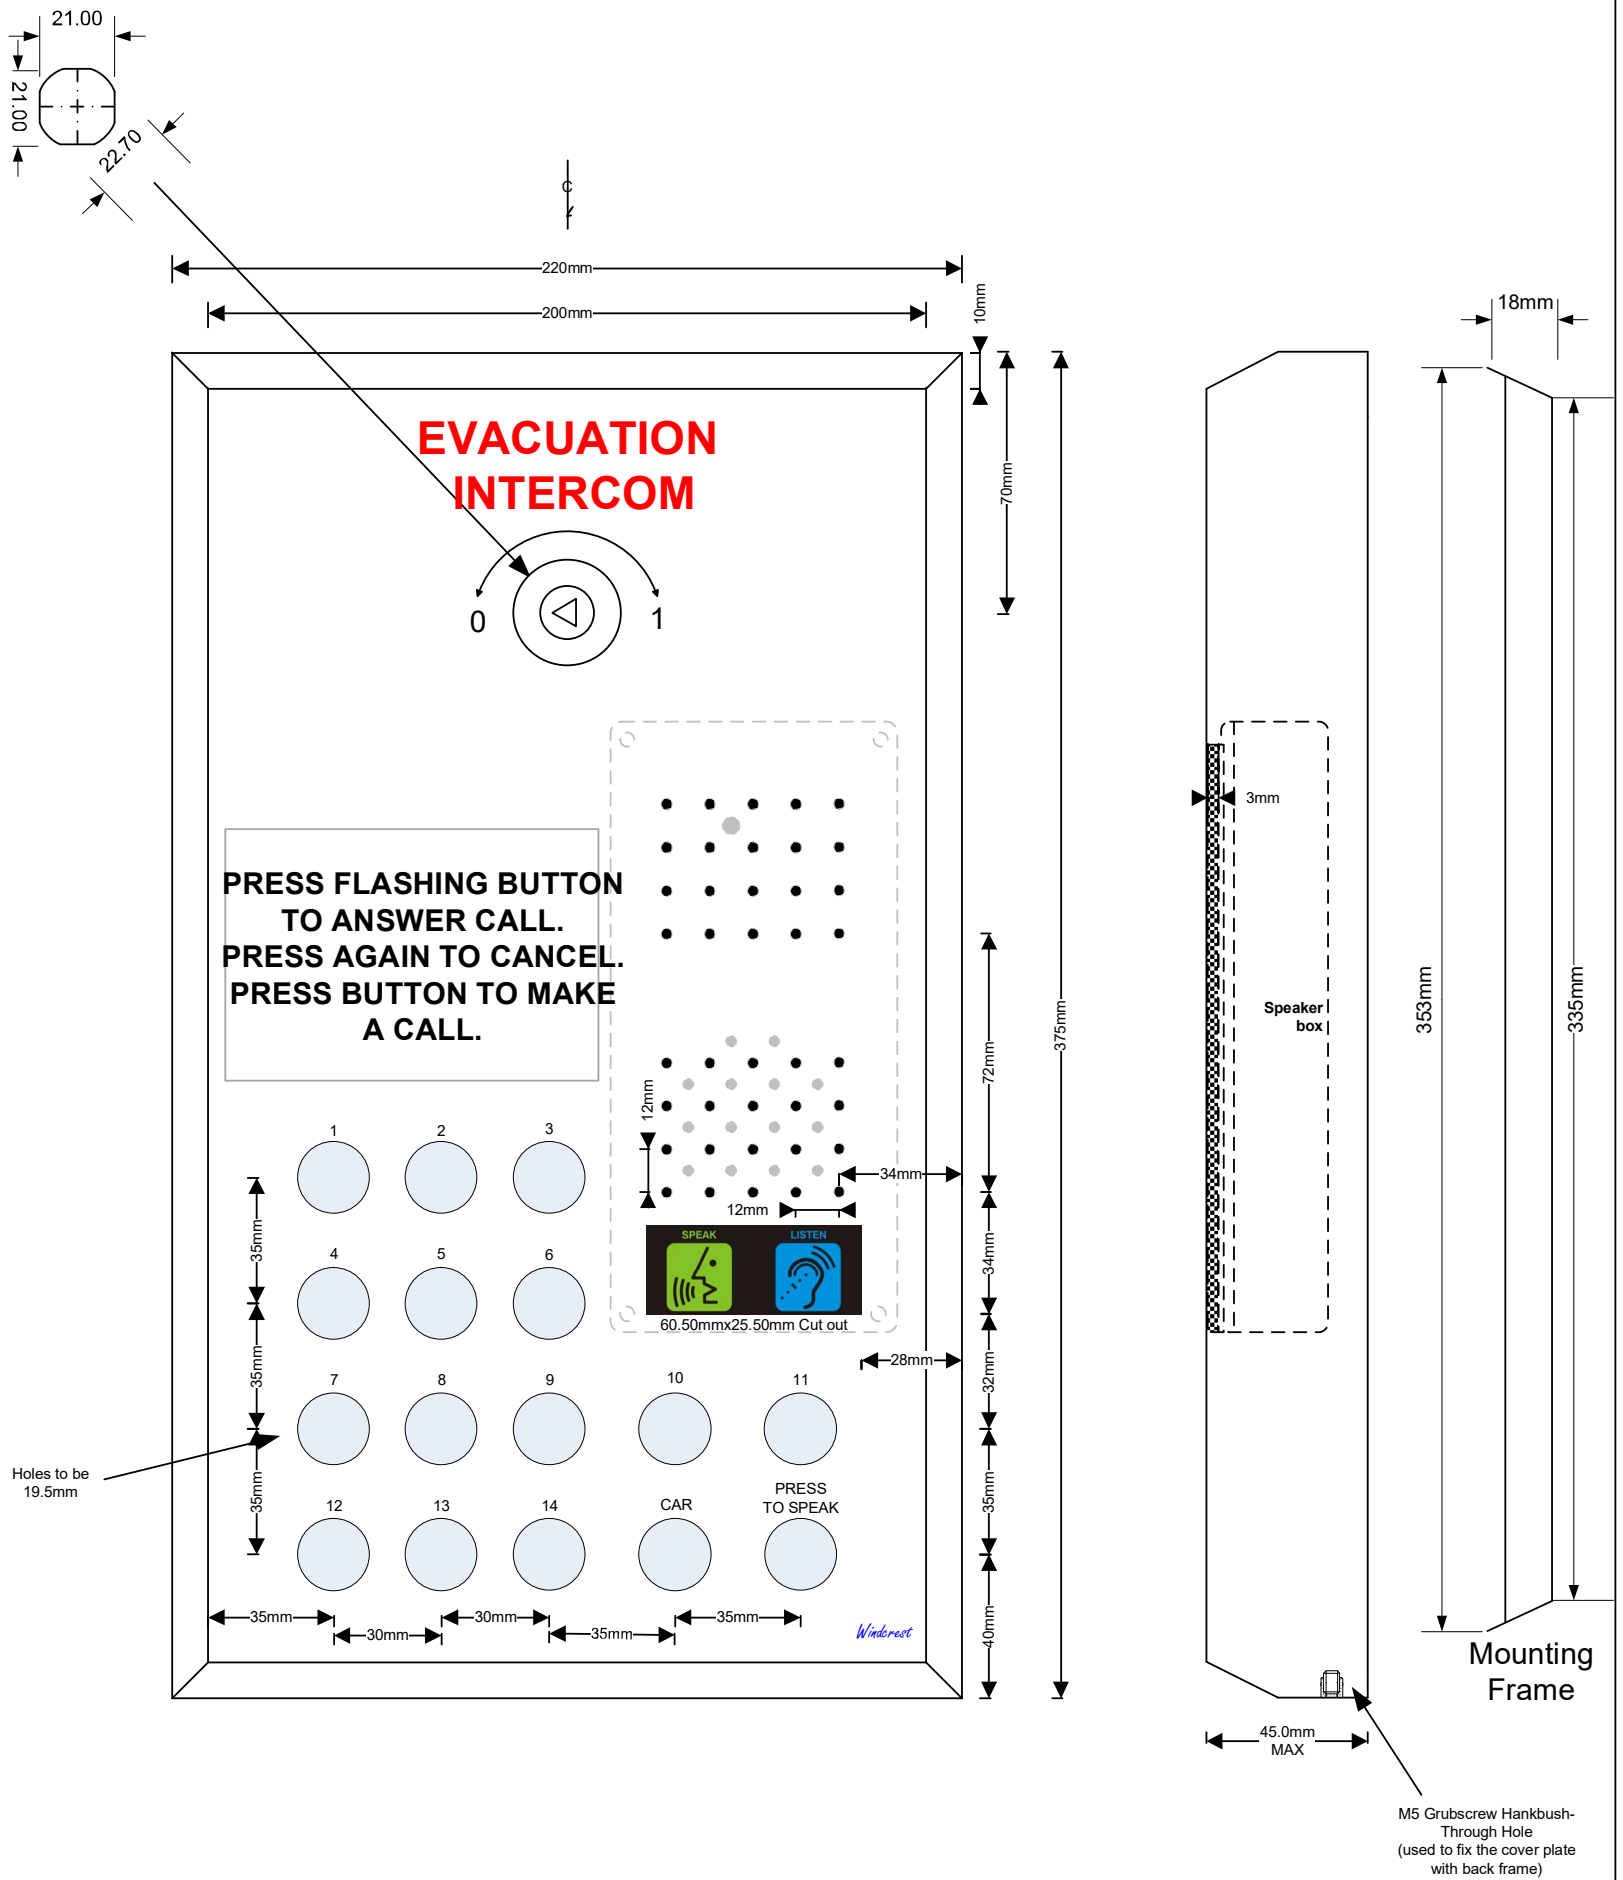

**New Evacuation Main Landing
Intercom Surface Mounting
For upto 15 Openings**

Drawing No: SM EVAC_L_V5 (Ref:-SmEvL5) Date:11/08/2021

Windcrest (UK) Ltd

Tel: 0208 795 0333
Fax: 0208 795 0444