


Note: Minor changes may be required to design for manufacturing.

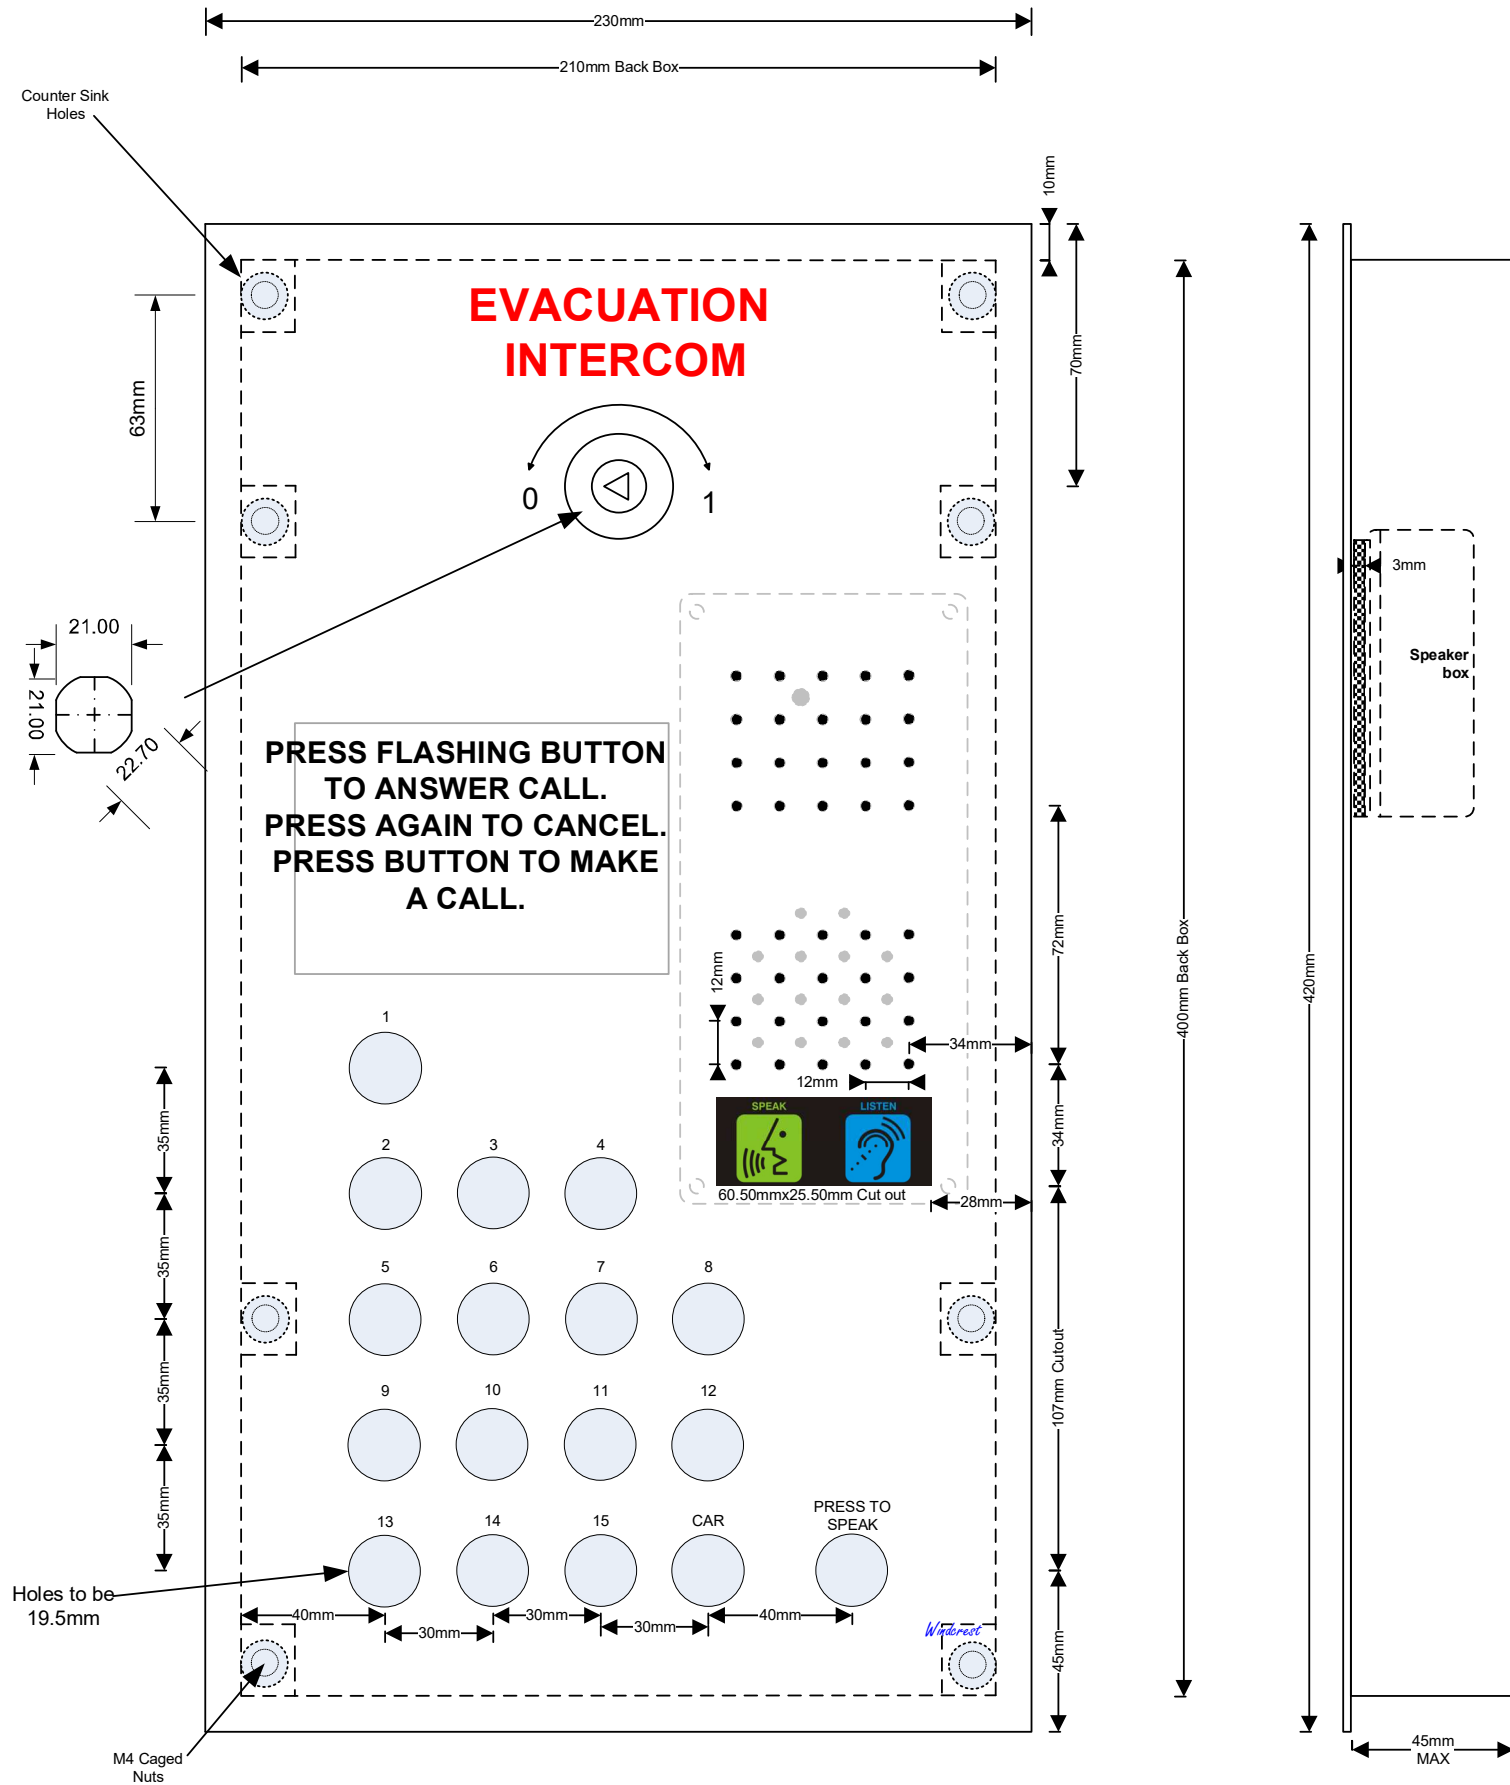

**New Evacuation Main Landing Intercom
Flush Mounting
Upto 16 Openings**

Drawing No: STD FM PANEL_XL_V7 (Ref:- FmEvXL7) Date:18/10/2021

Winderest (UK) Ltd

Tel: 0208 795 0333
Fax: 0208 795 0444