


Note: Minor changes may be required to design for manufacturing.

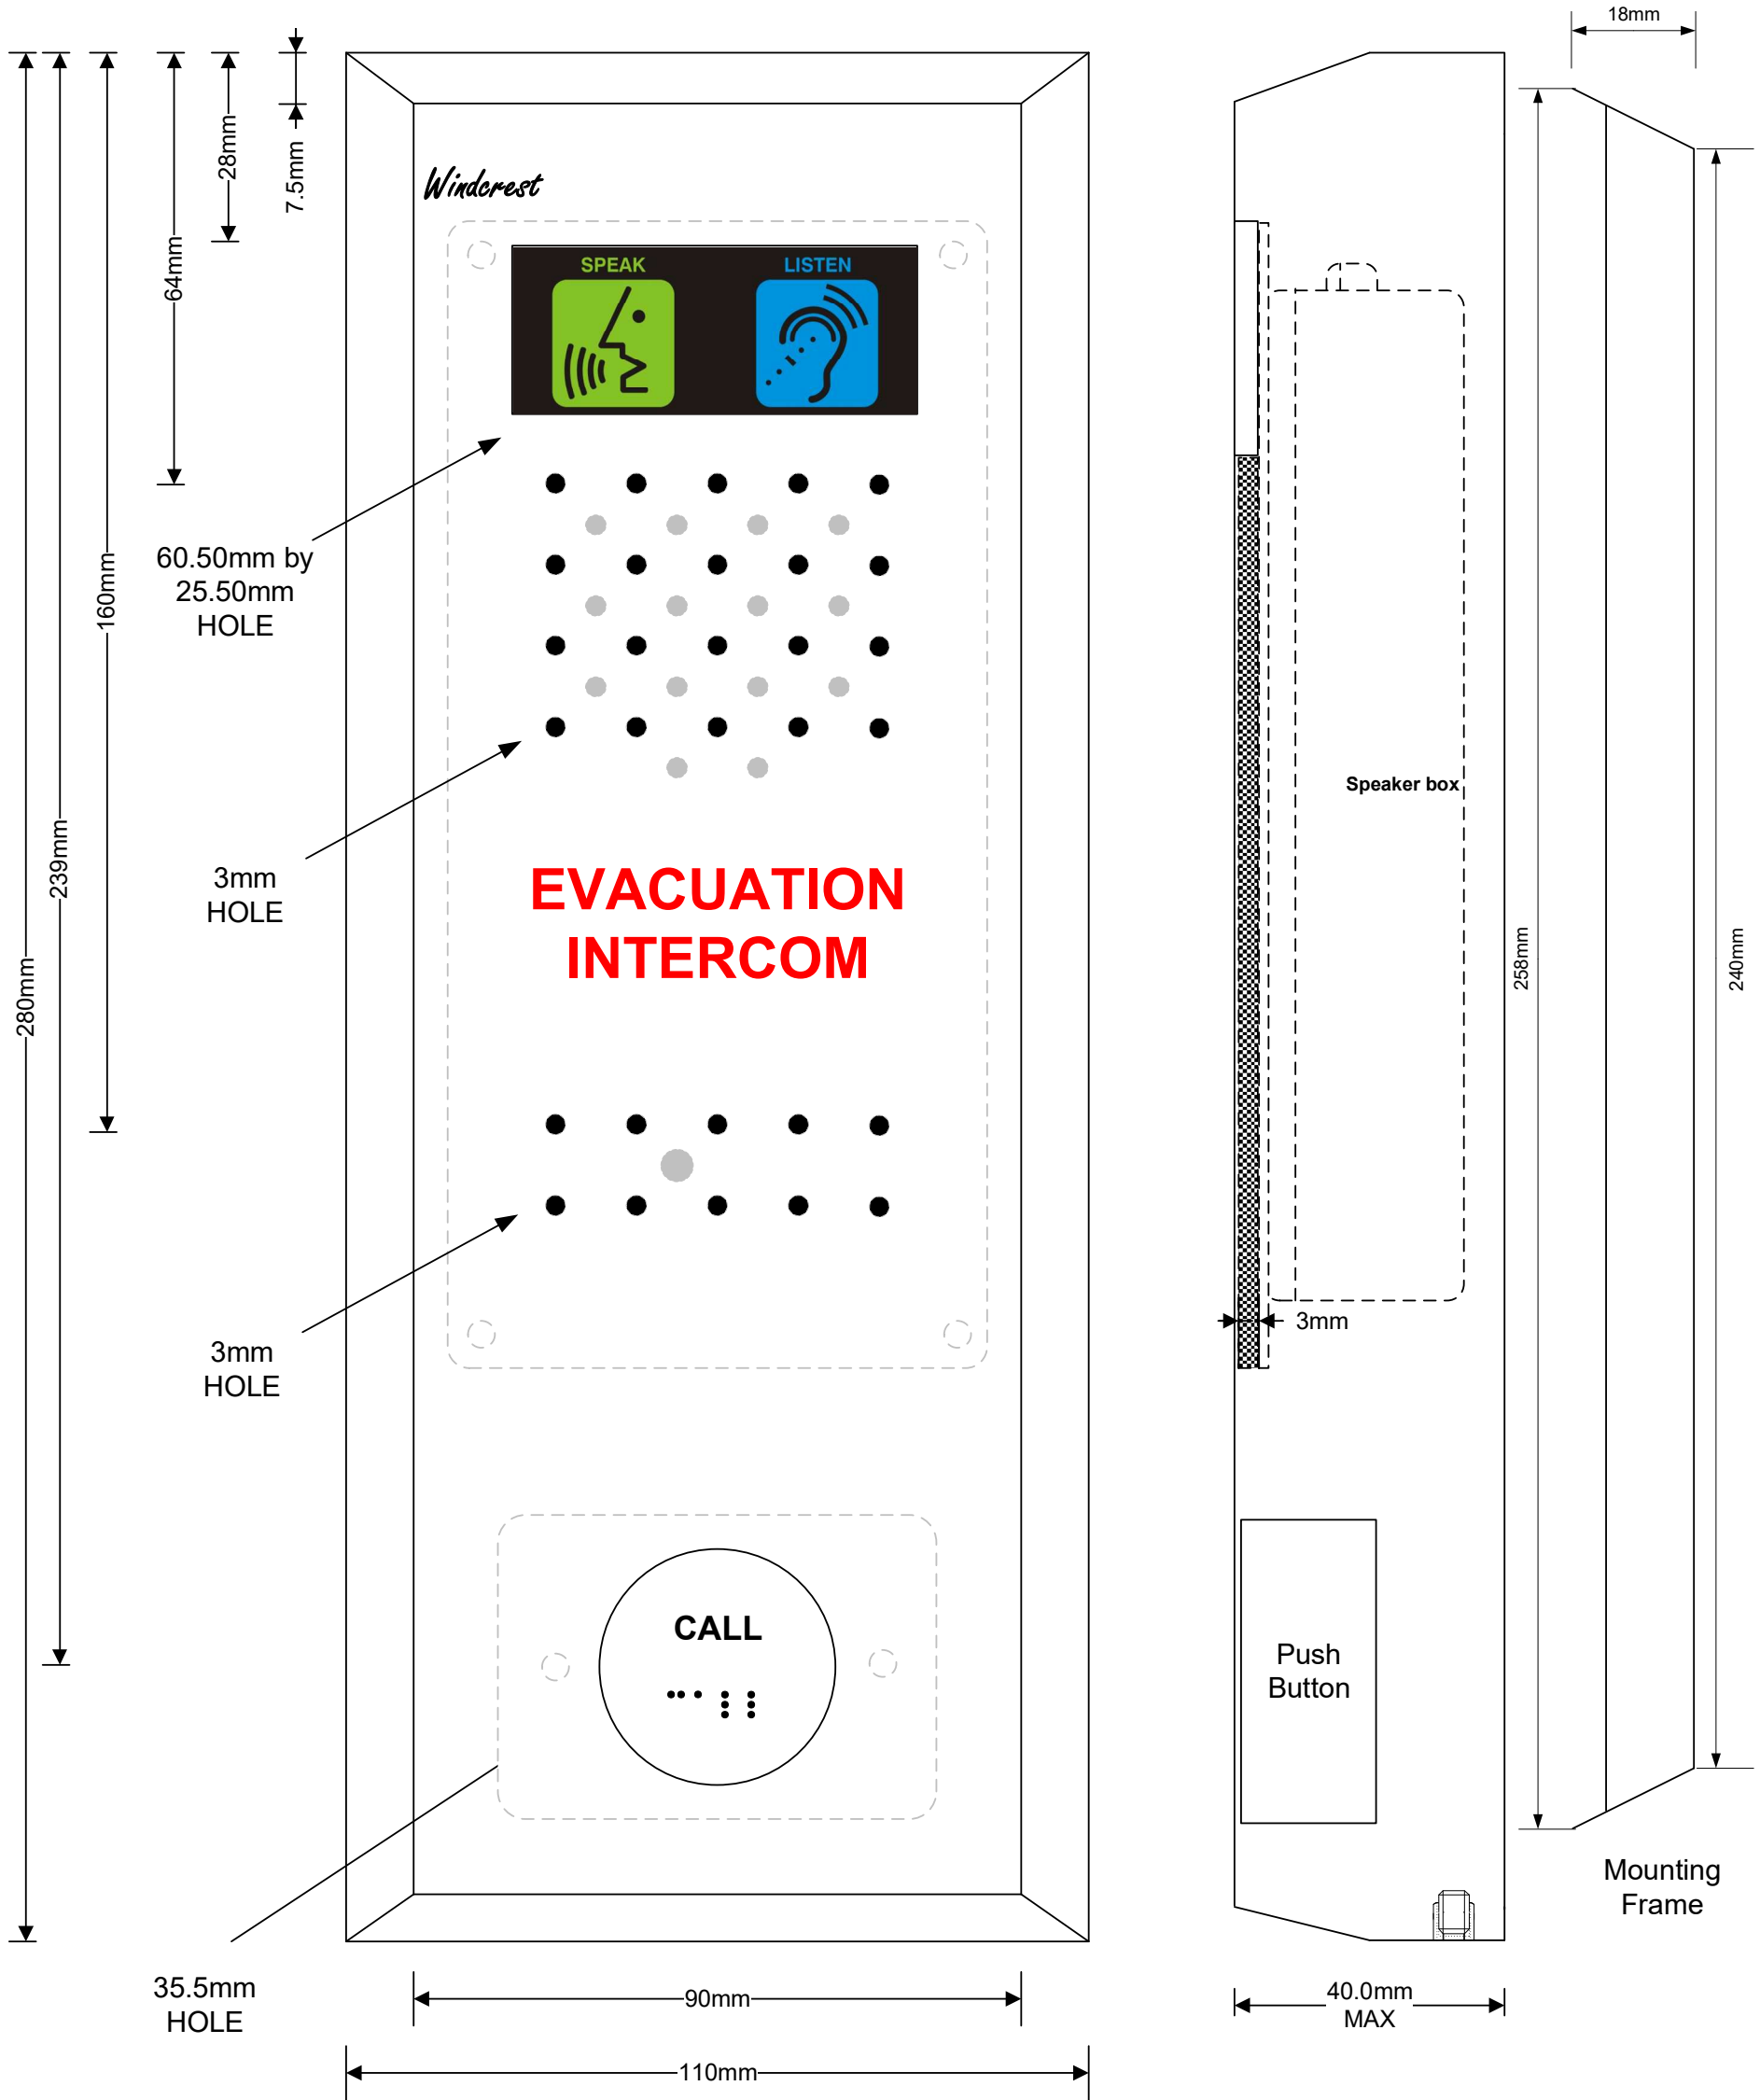

**New Evacuation Landing Speaker  
Surface Mounting**

Drawing No: SM Landing STD V2 (Ref: SmLand2) Issue No:1 Date:09/02/  
2023

*Windercrest* (UK) Ltd

Tel: 0208 795 0333  
Fax: 0208 795 0444