


Note: Minor changes may be required to design for manufacturing.

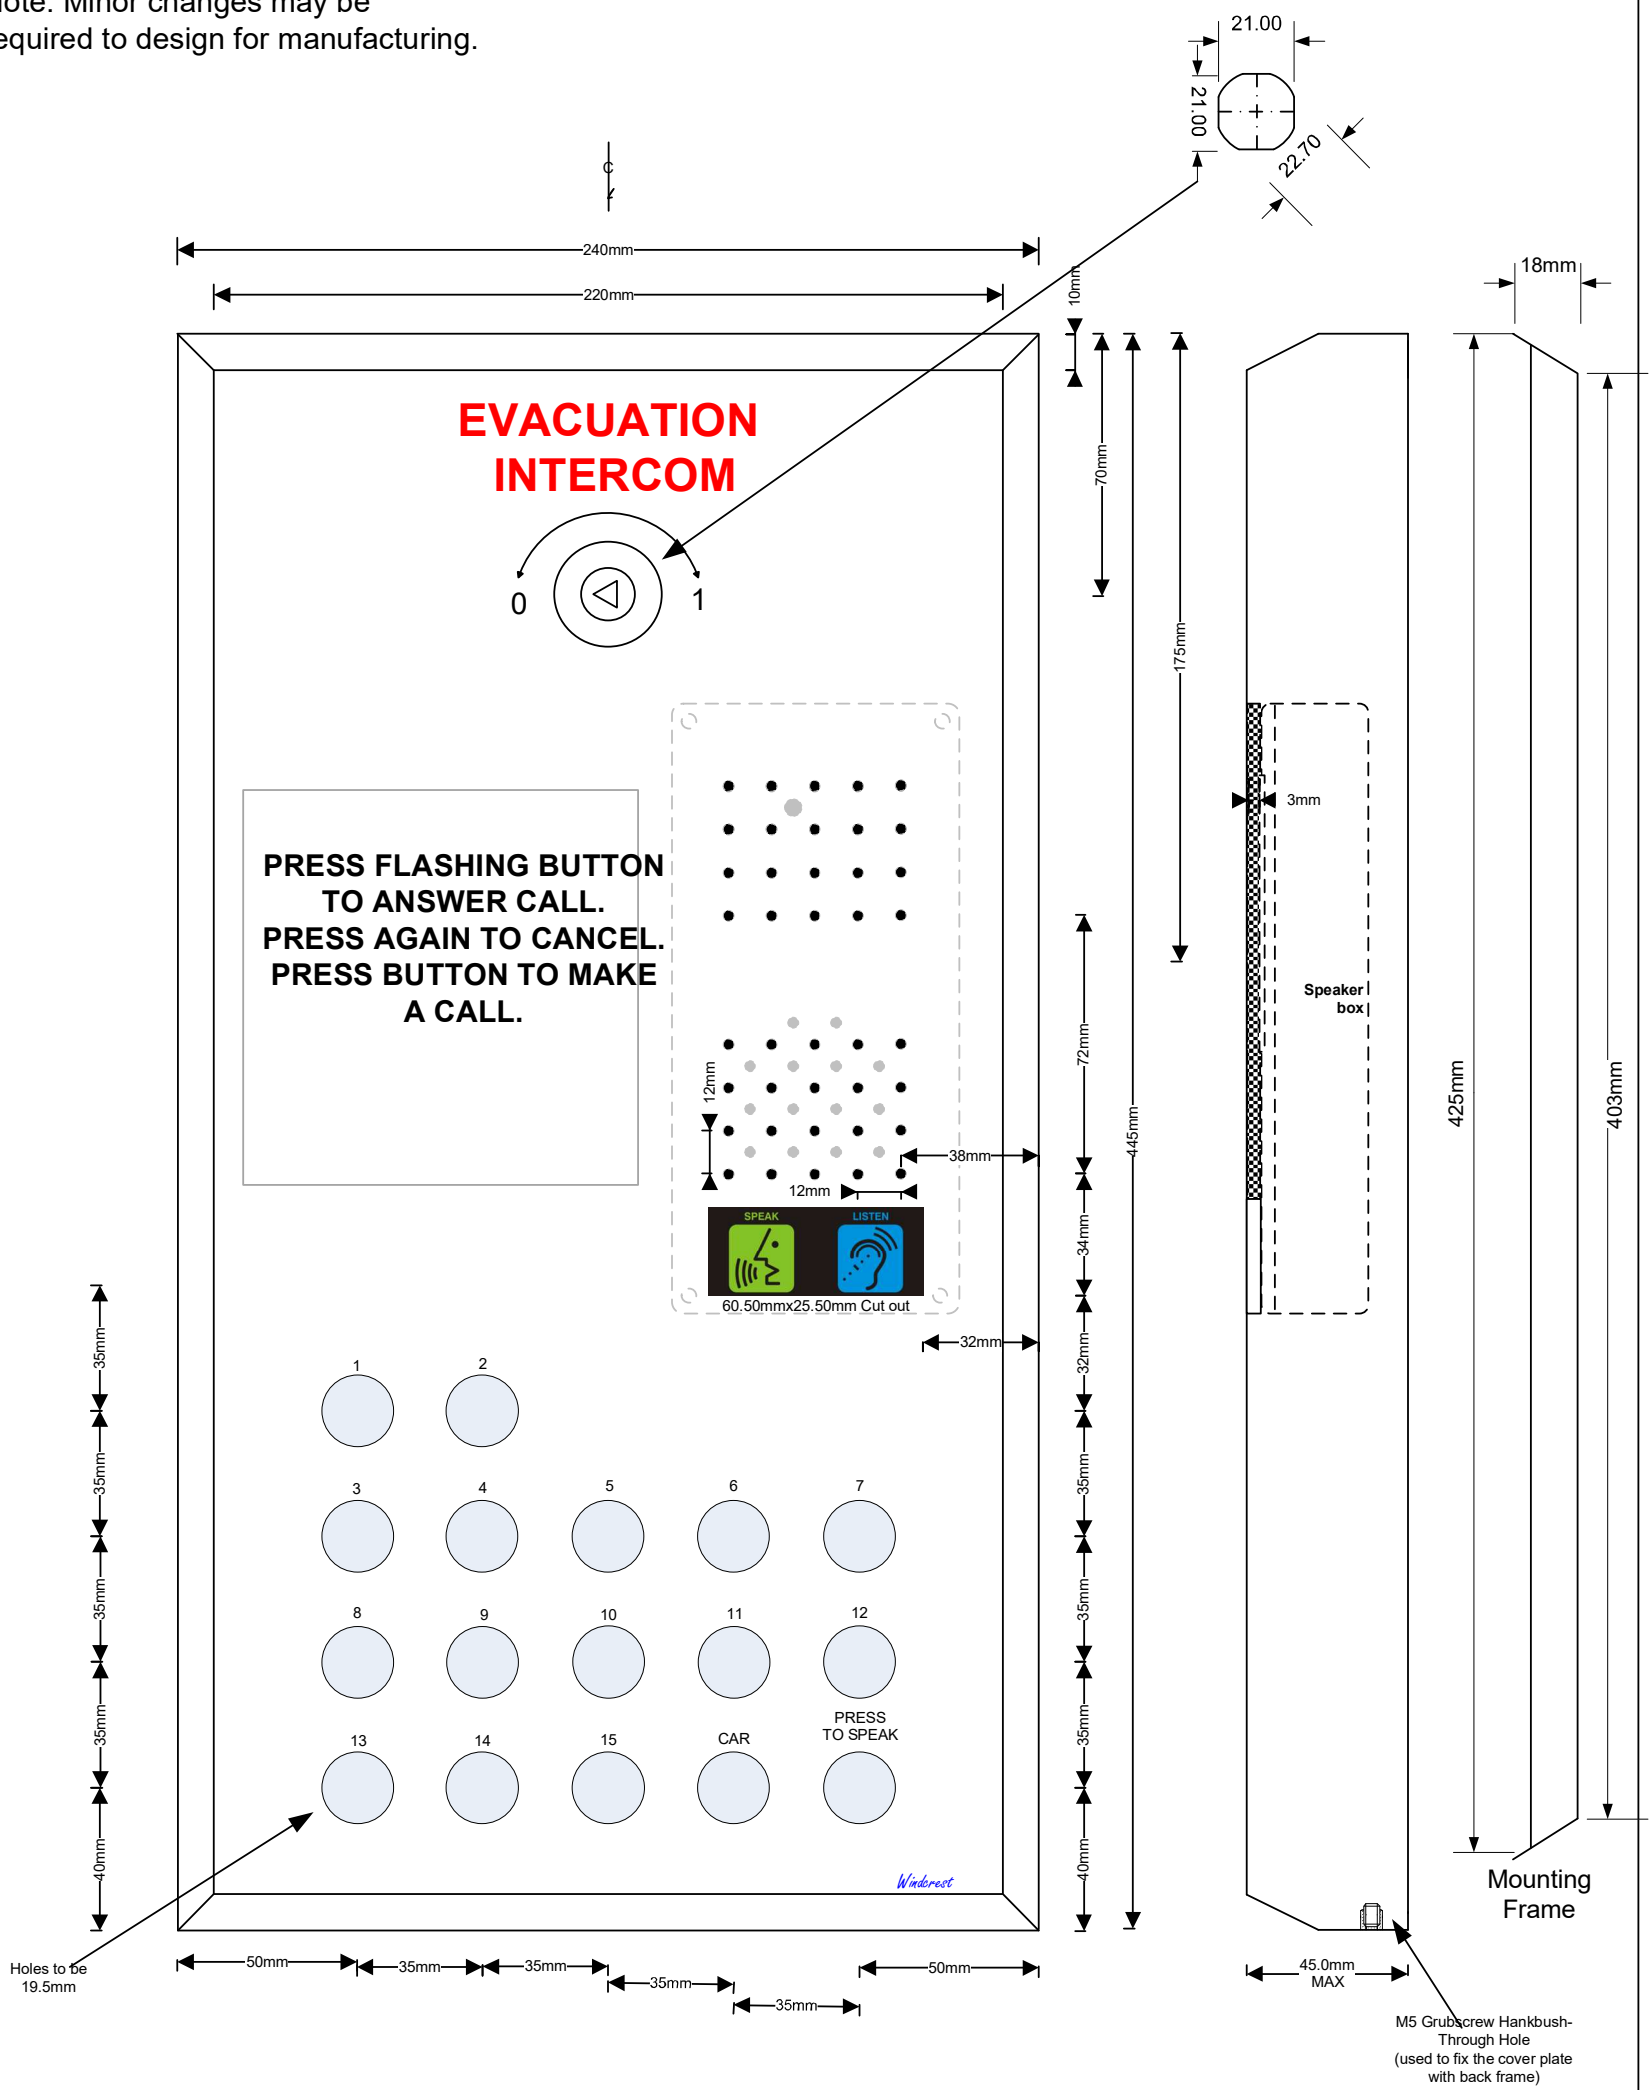

**New Evacuation Main Landing Intercom Surface Mounting For 16 Openings**

Drawing No: SM EVAC\_XL\_V5 (Ref:-SmEvXL5) Date:18/10/2021

*Winderest (UK) Ltd*

Tel: 0208 795 0333  
Fax: 0208 795 0444