


Note: Minor changes may be required to design for manufacturing.

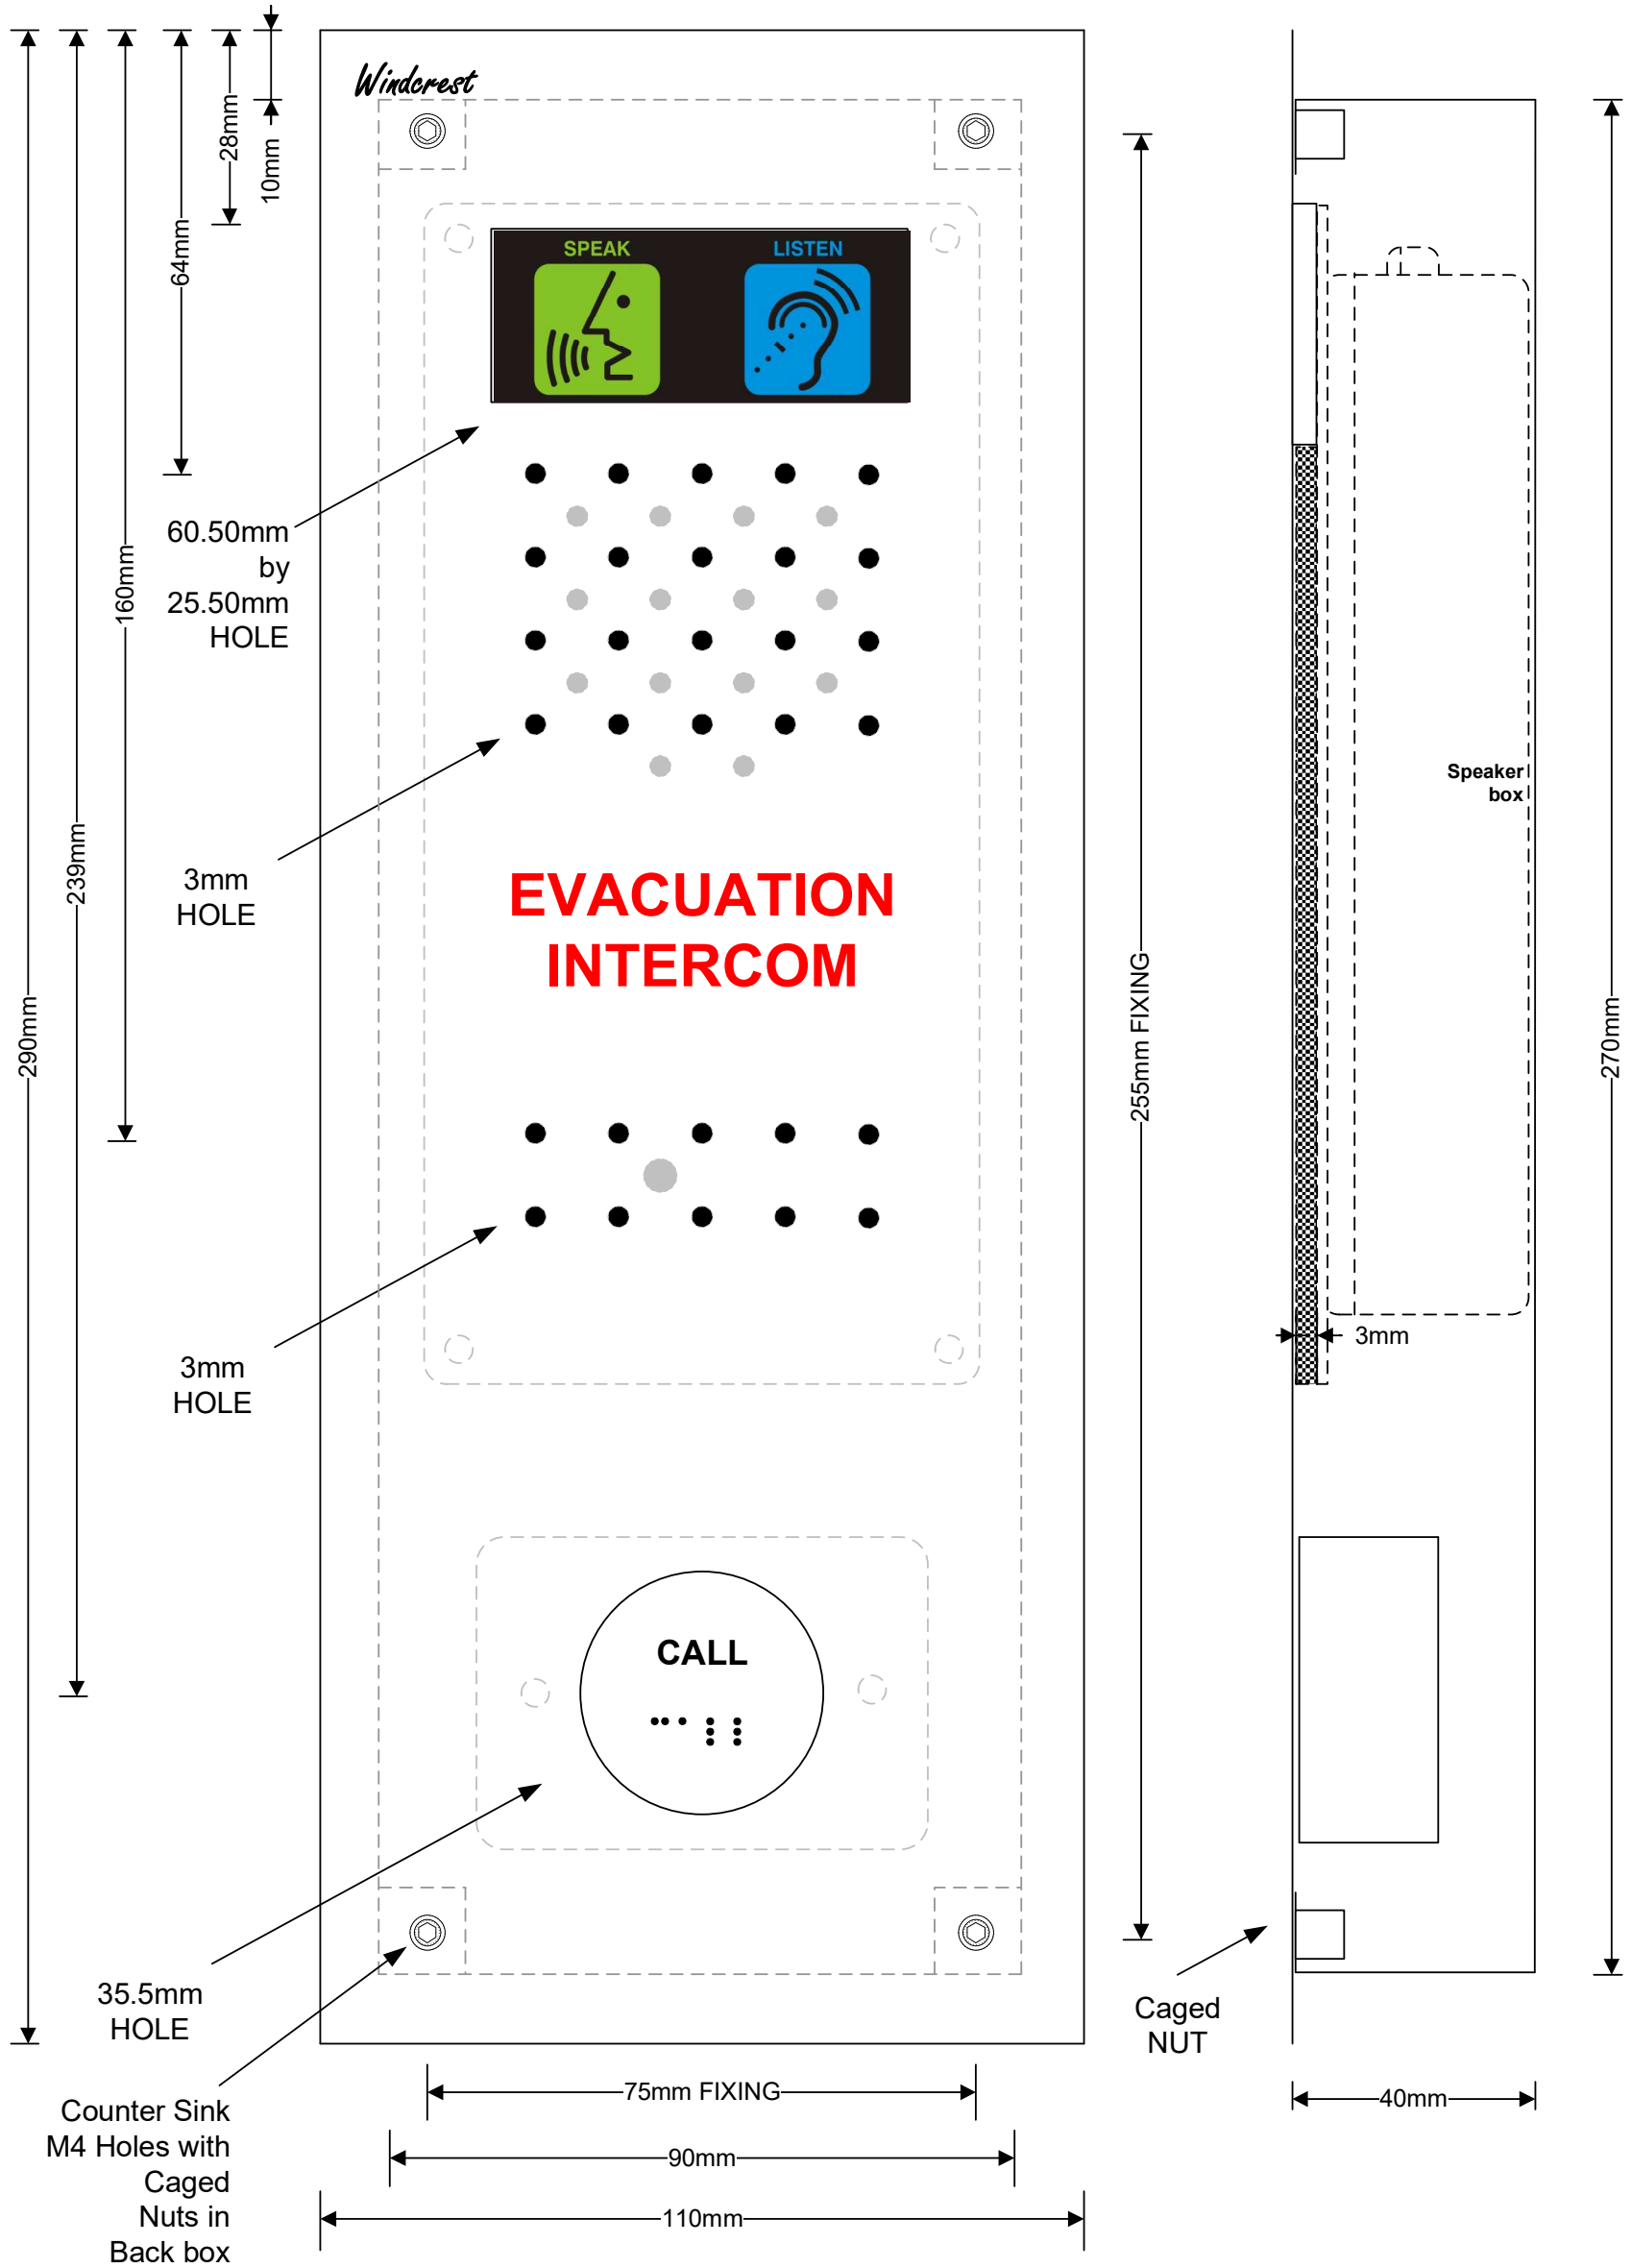

**Evacuation Lift Car Speaker  
Flush Mounting**

Drawing No: FM LANDING STD V3 (Ref: FmLand3) Issue No:2  
Date:30/10/20

*Windcrest* (UK) Ltd

Tel: 0208 795 0333  
Fax: 0208 795 0444