


Note: Minor changes may be required to design for manufacturing.

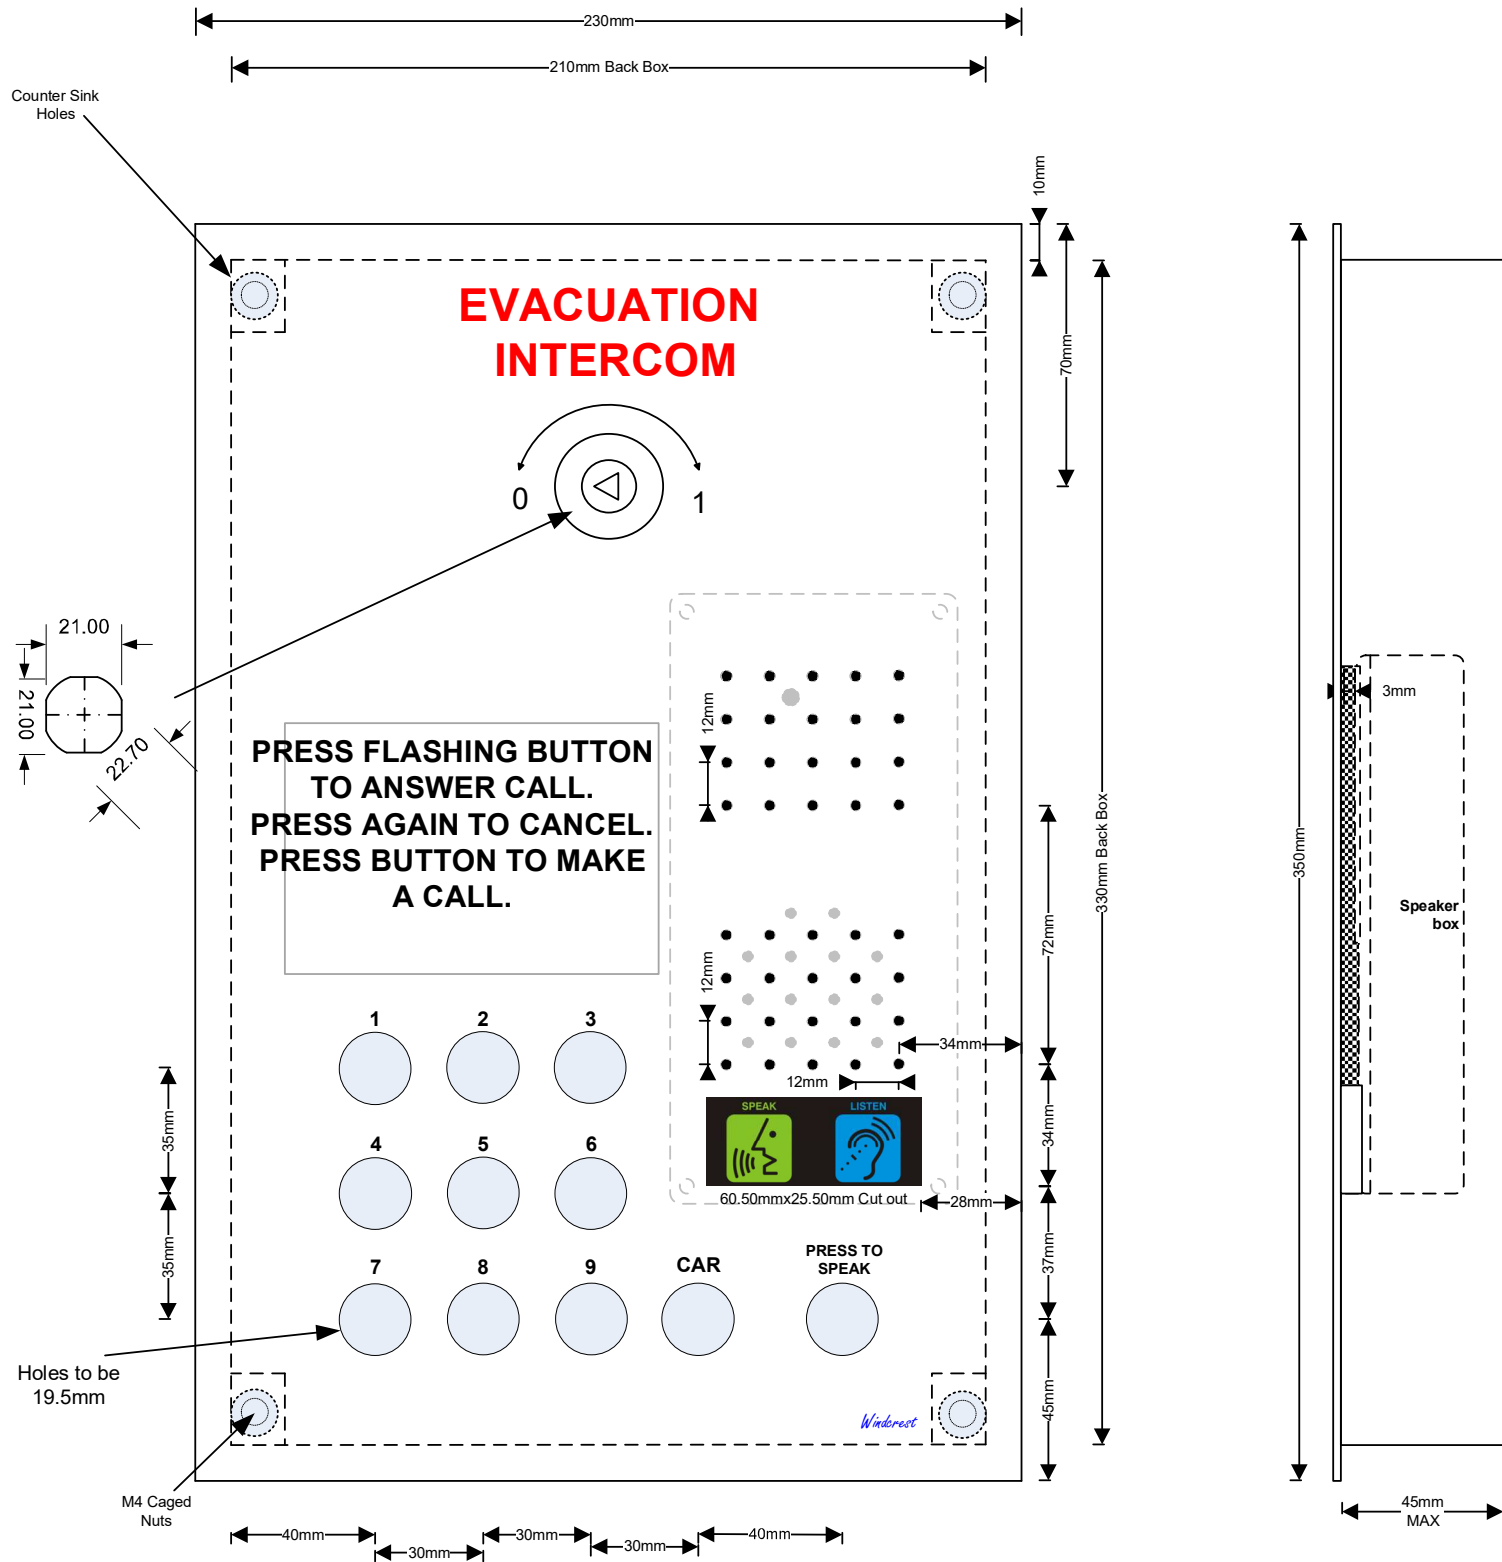

**New Evacuation Main Landing Intercom
Flush Mounting
For upto 10 openings**

Drawing No: STD FM PANEL V6 (Ref:- NEMCON 0010) Date:23/08/2023

Winderest (UK) Ltd

Tel: 0208 795 0333
Fax: 0208 795 0444